


# Project Concepts

## Concept #6 - Ventilation Option 1

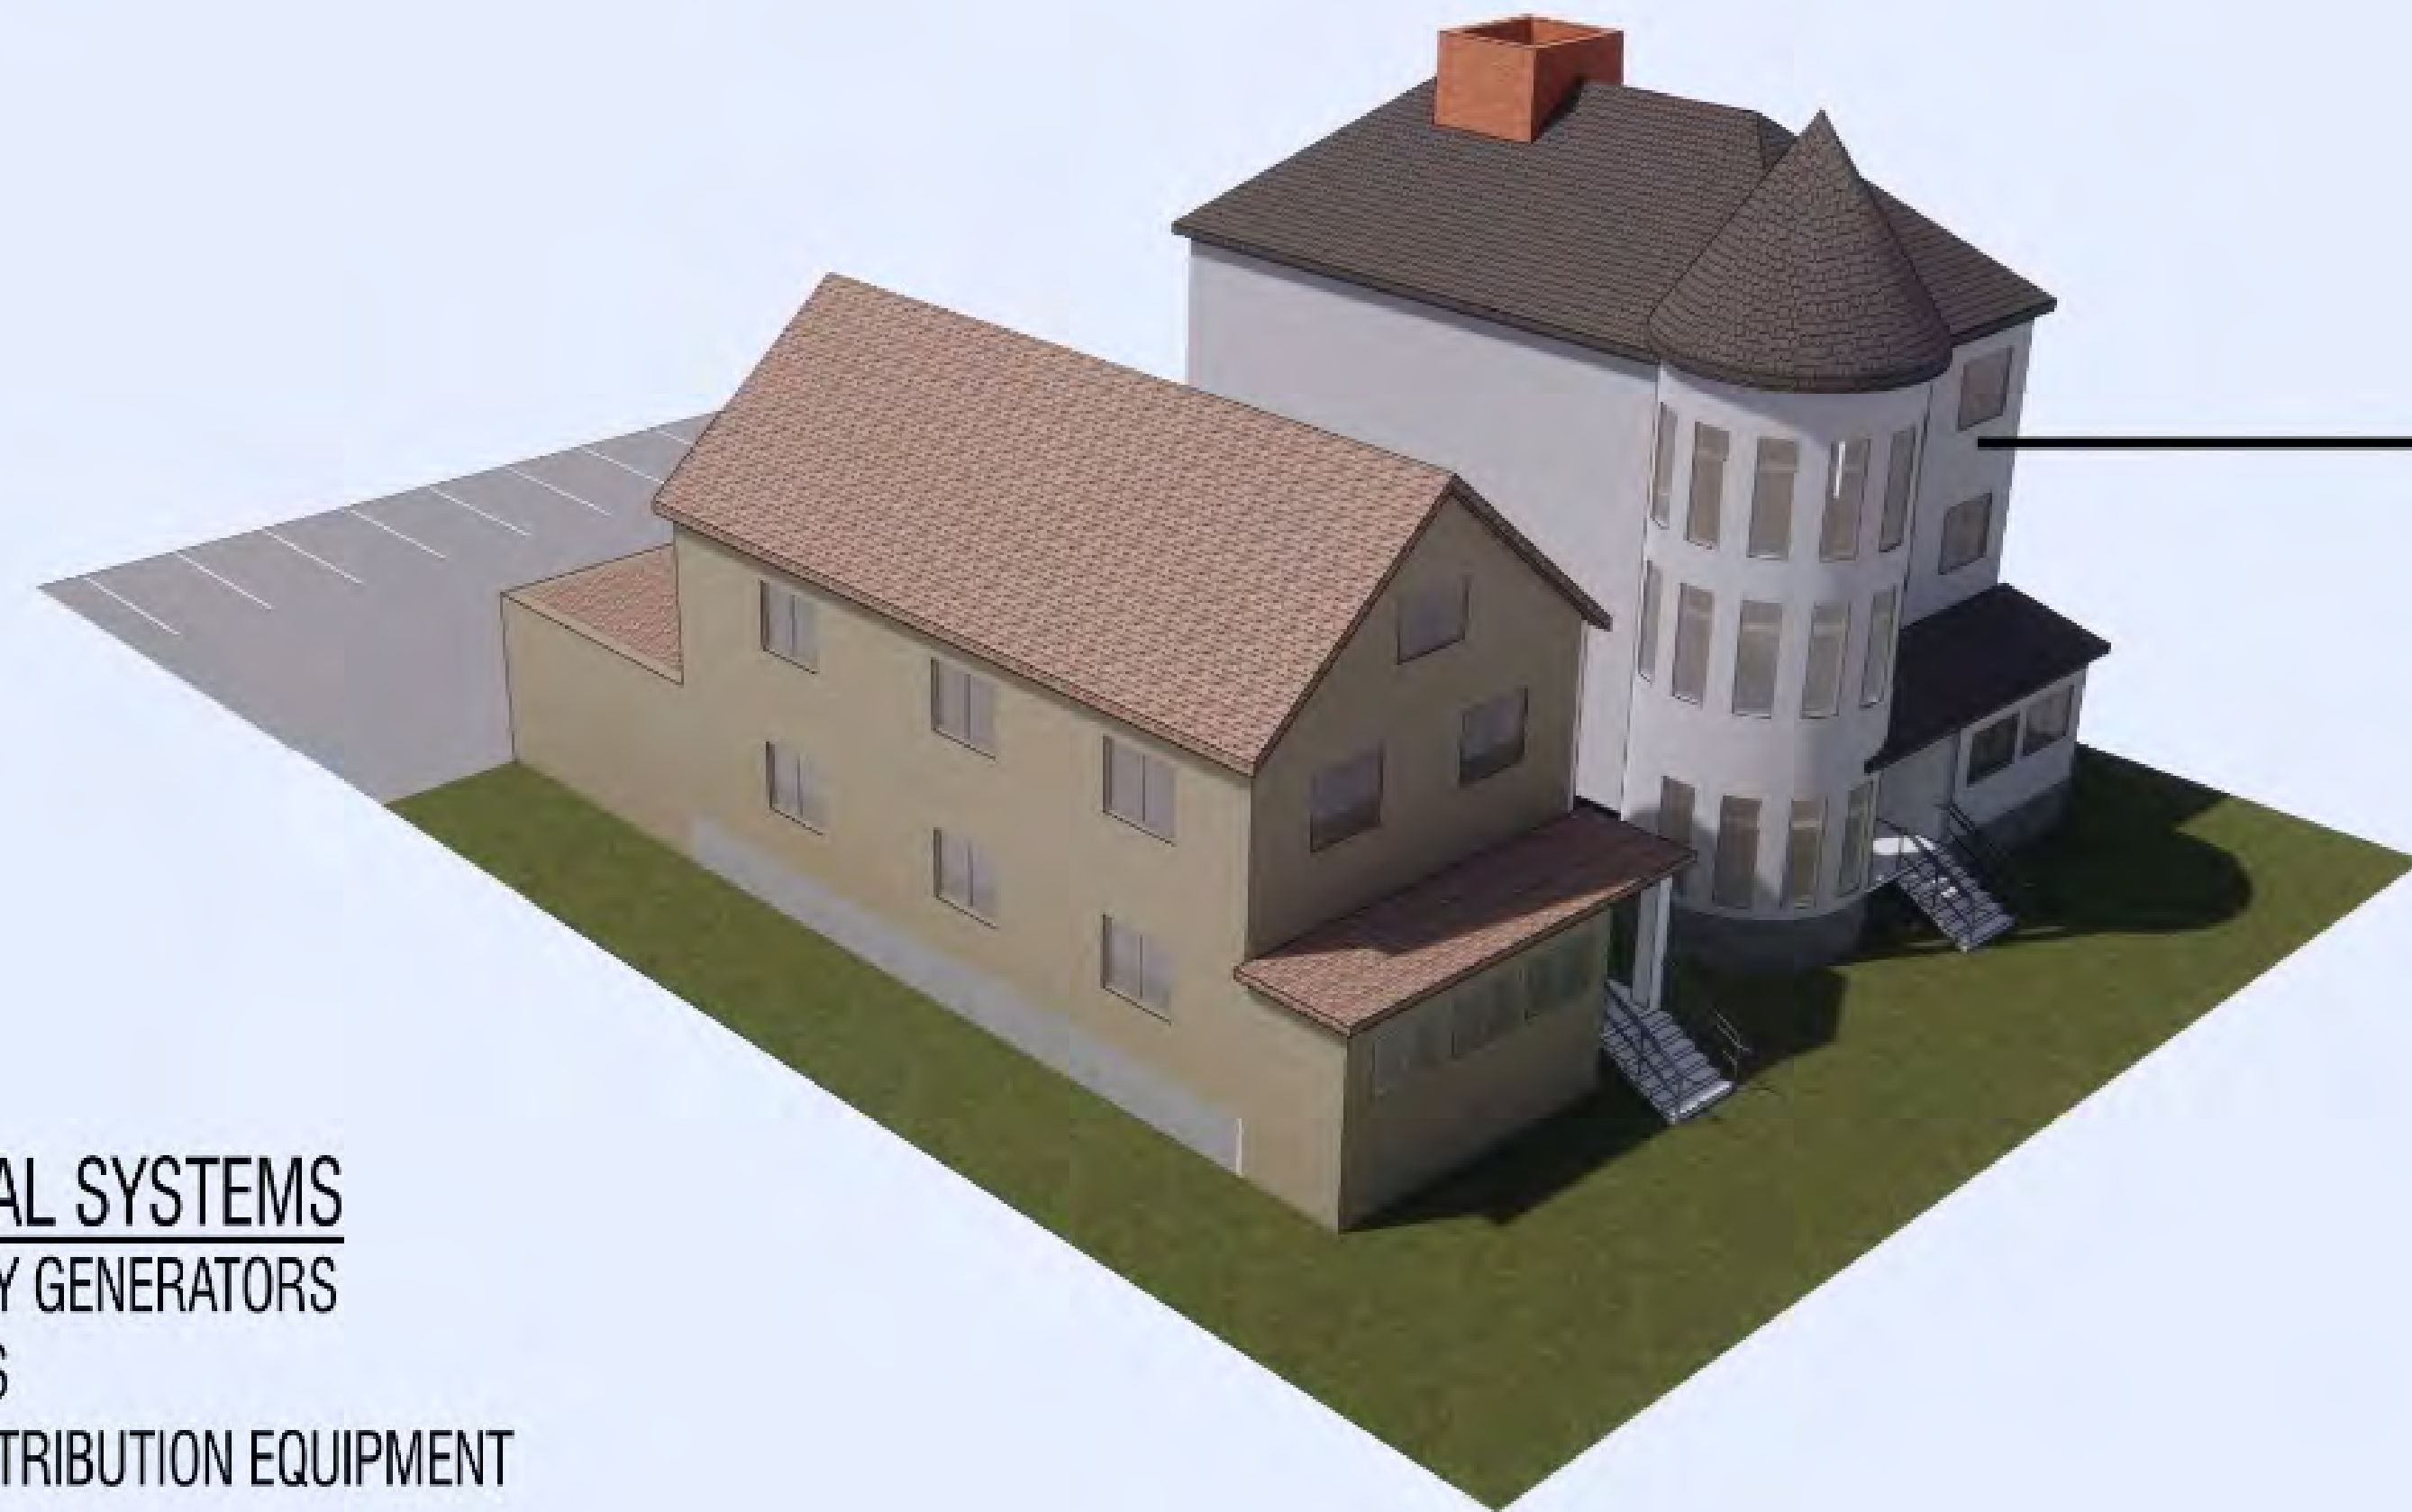


MECHANICAL SYSTEMS WITHIN  
"HOUSE-LIKE" BUILDINGS

### MECHANICAL SYSTEMS

- EMERGENCY GENERATORS
- FIRE PUMPS
- POWER DISTRIBUTION EQUIPMENT
- CONTROLS

Single (60' by 60') Utility Building Complex

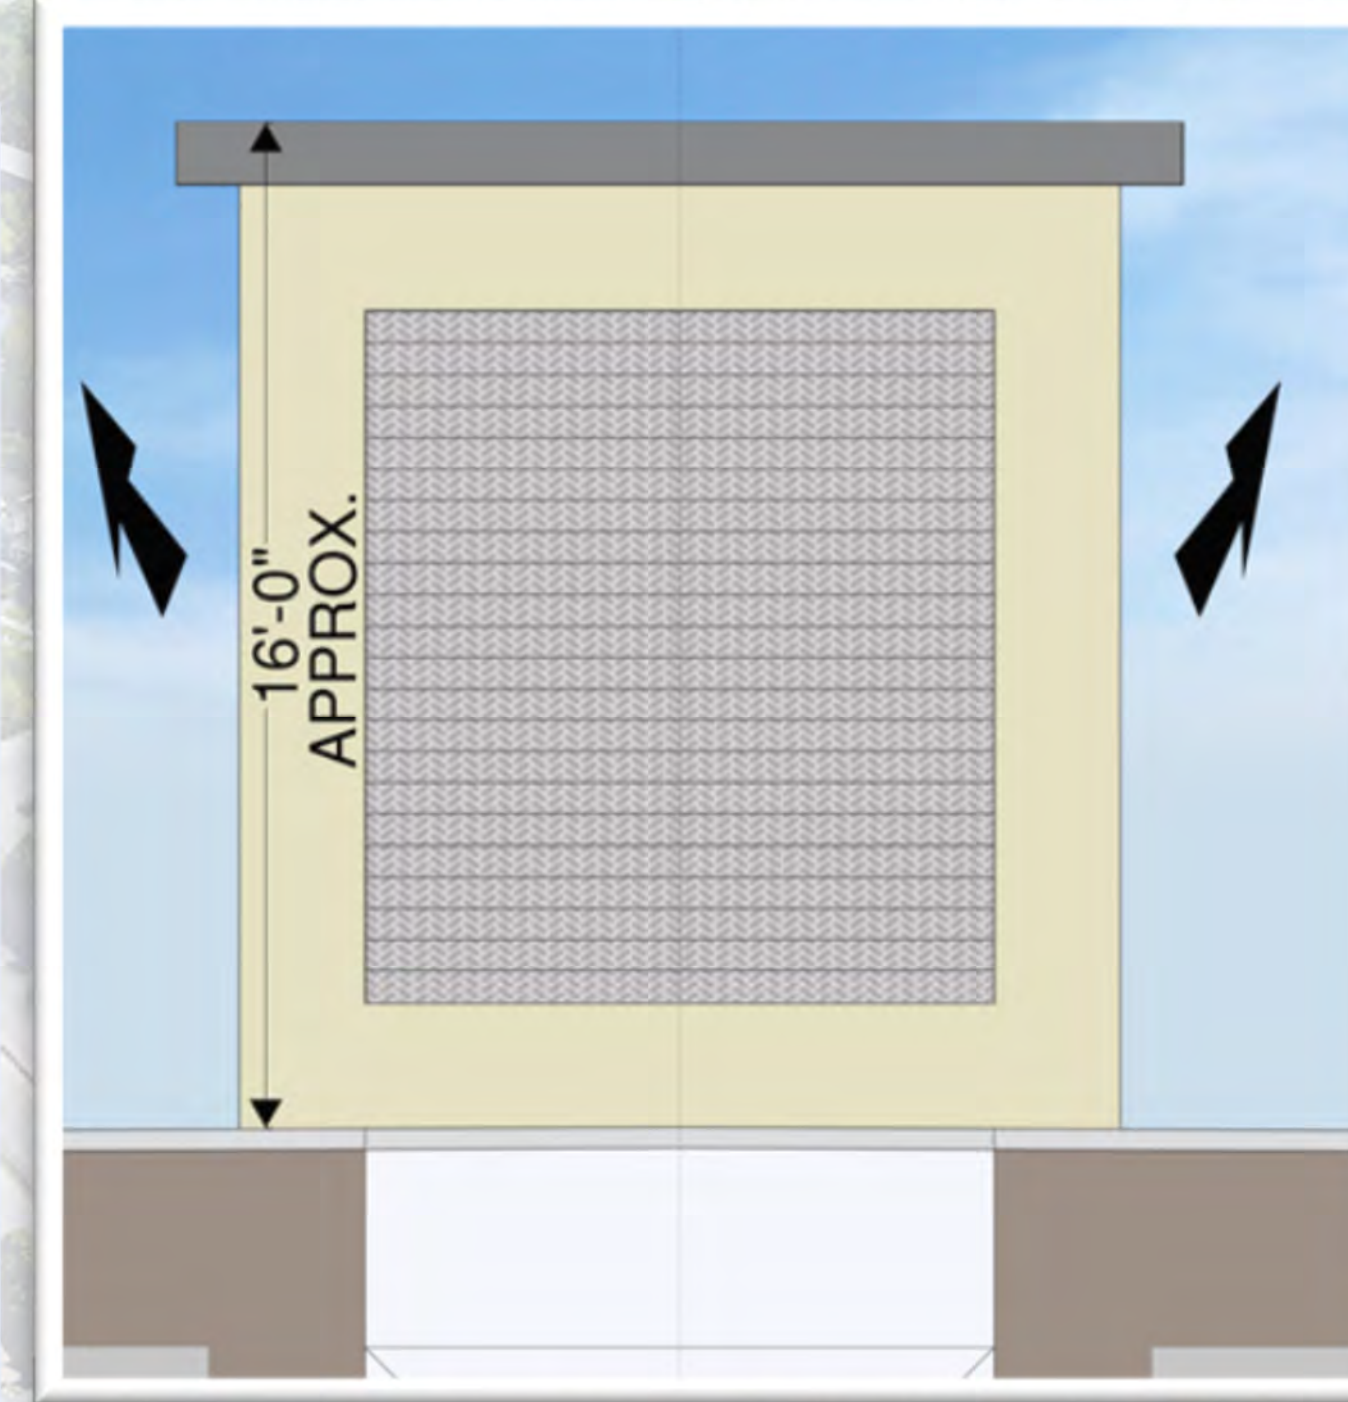

### Air Ventilation Structures

5 locations  
located between  
Eastbound and  
Westbound tunnels  
spaced at approx. 600'



### Air Intake Grating

14 locations (20' by 5')  
spaced @ 500',  
both sides of  
Humboldt Pkwy