



Project Concepts

Concept #6 - Ventilation Option 2B

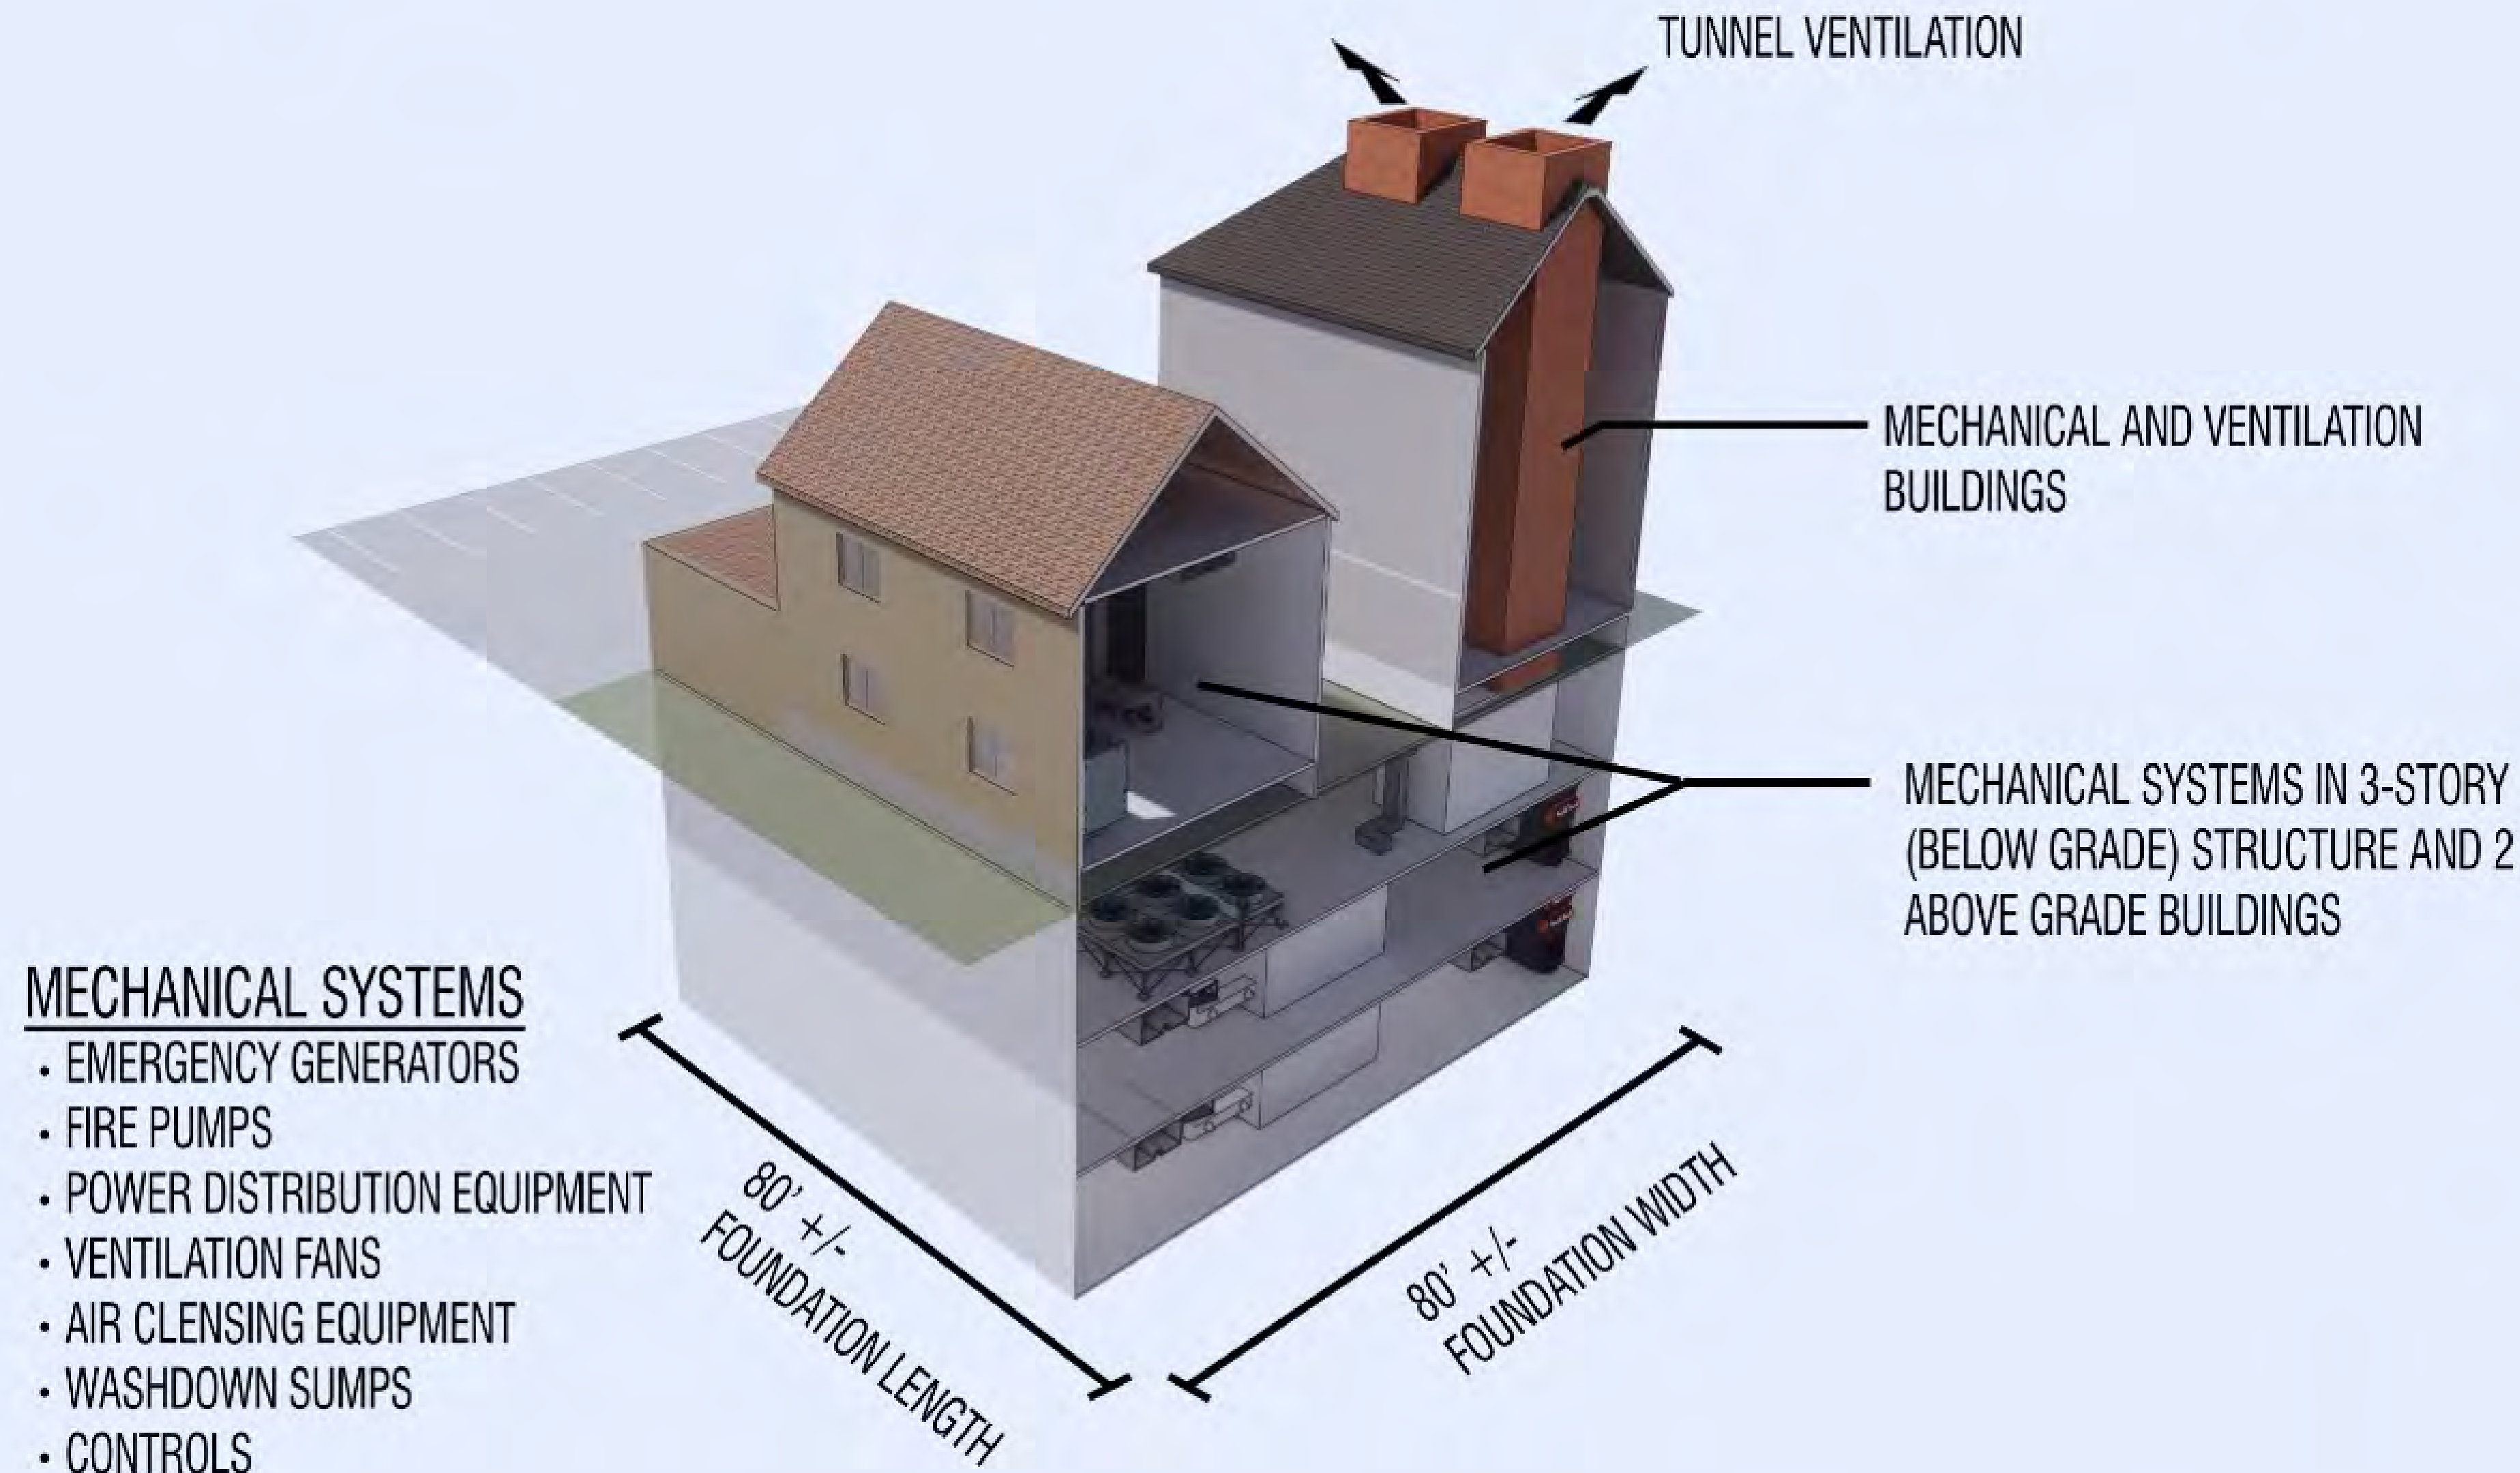

**Four (80' by 80') Utility Building Complexes
(one complex shown above)**

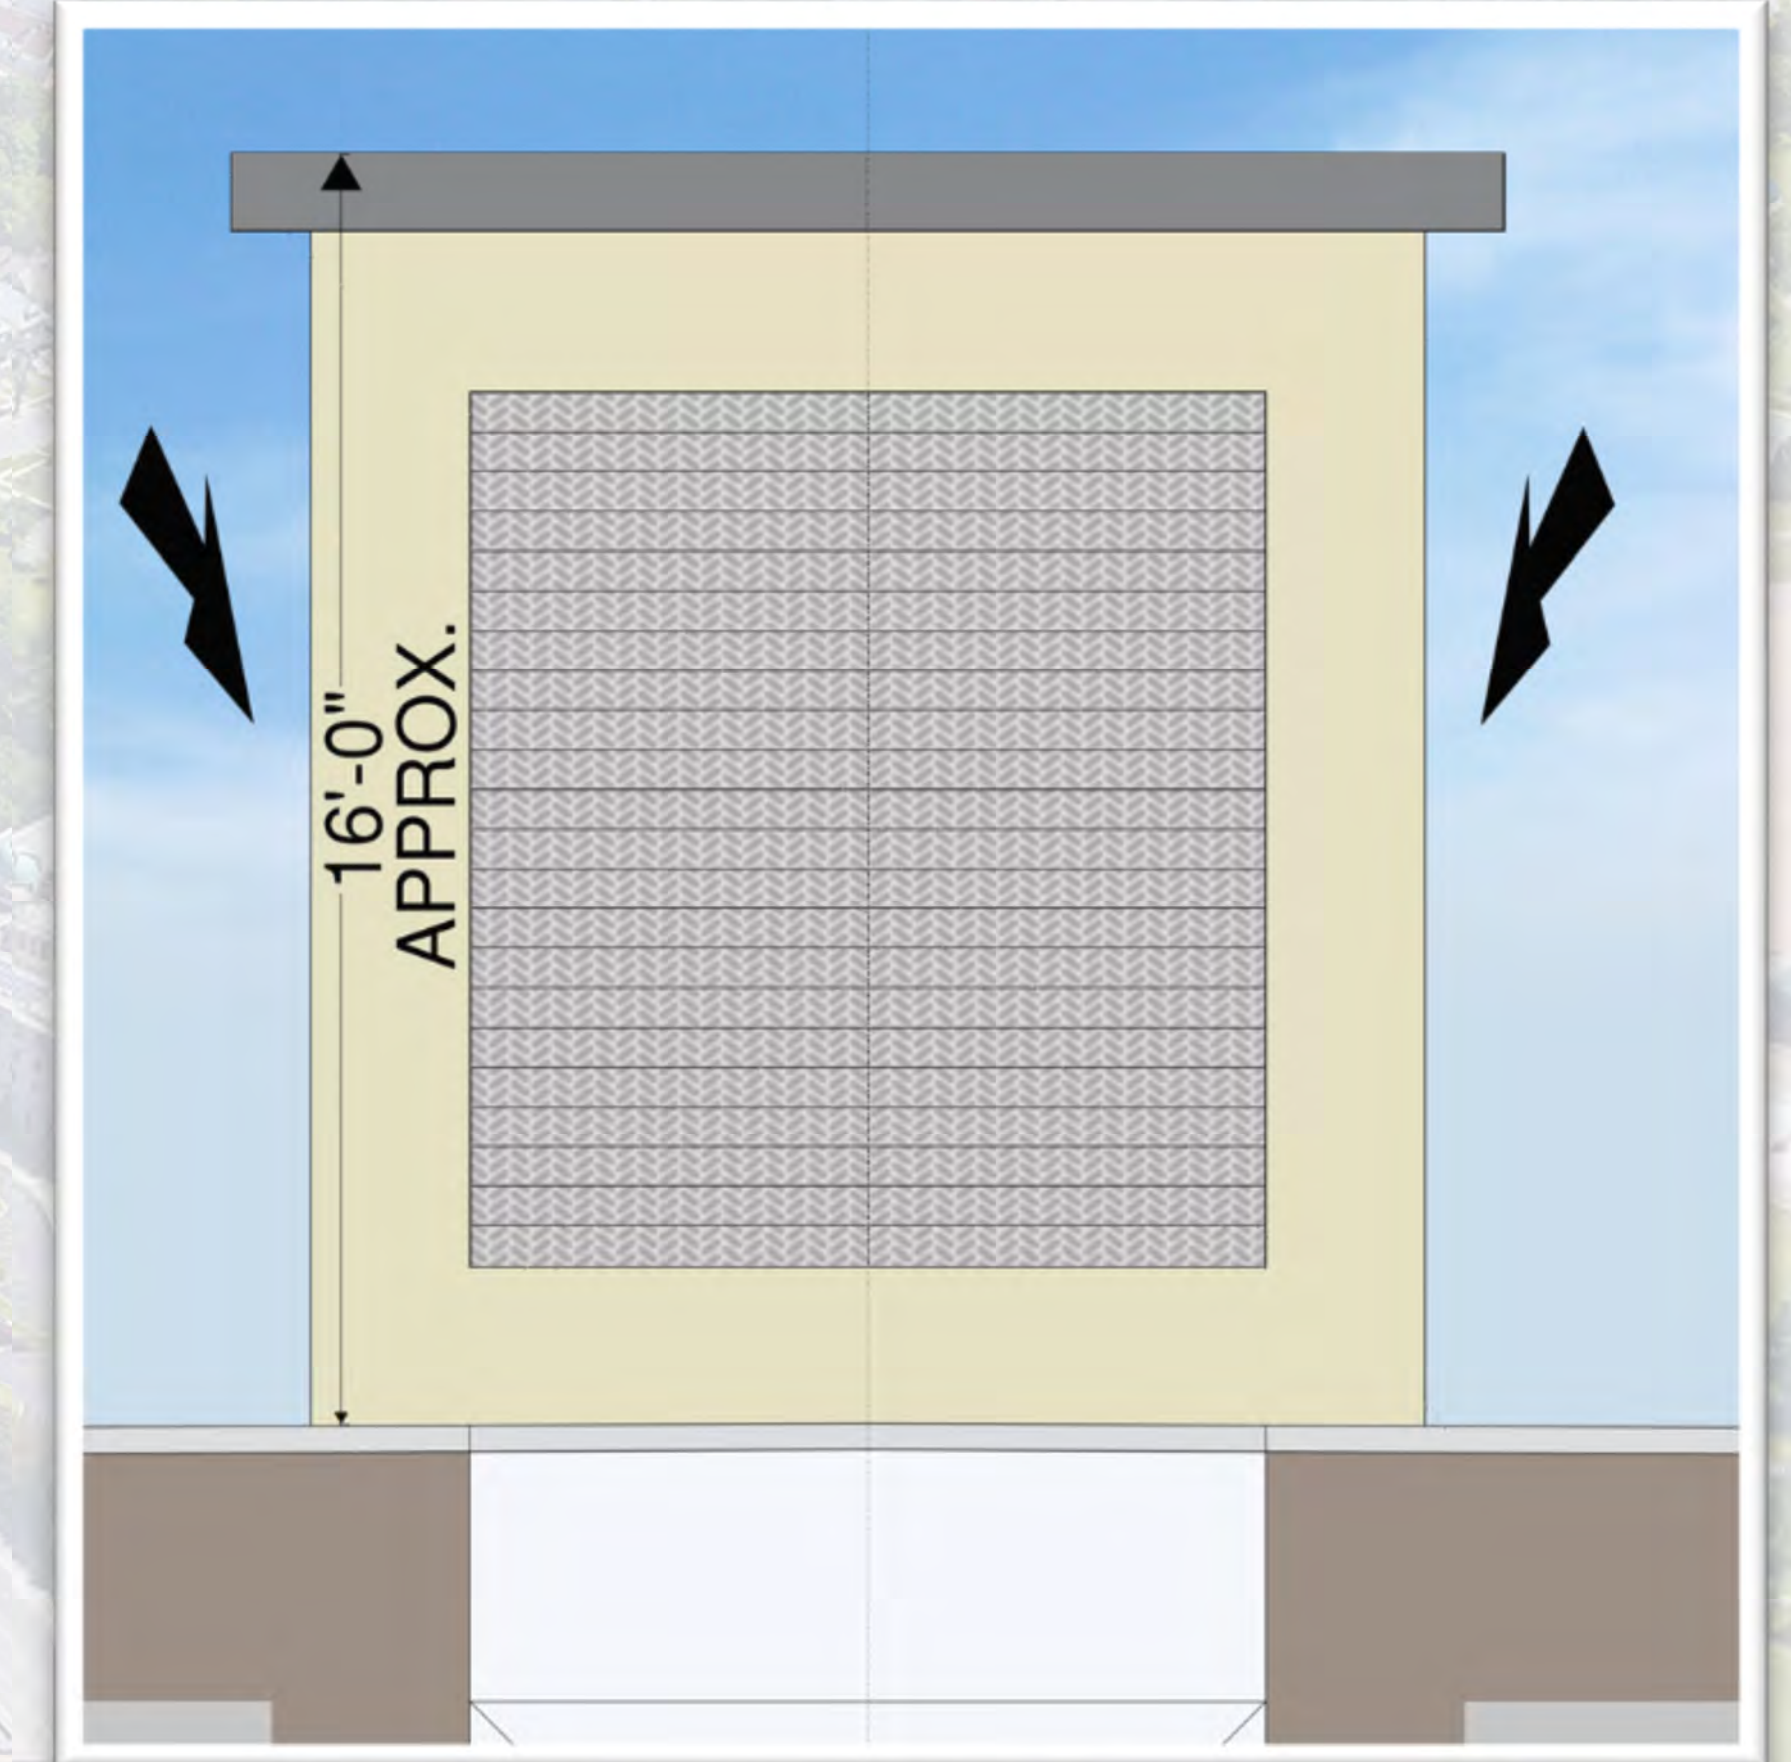

Air Ventilation Structures
5 locations located between
Eastbound and Westbound tunnels
Spaced at approx. 600'